


Key



Application site boundary:
5.49ha / 13.57acres

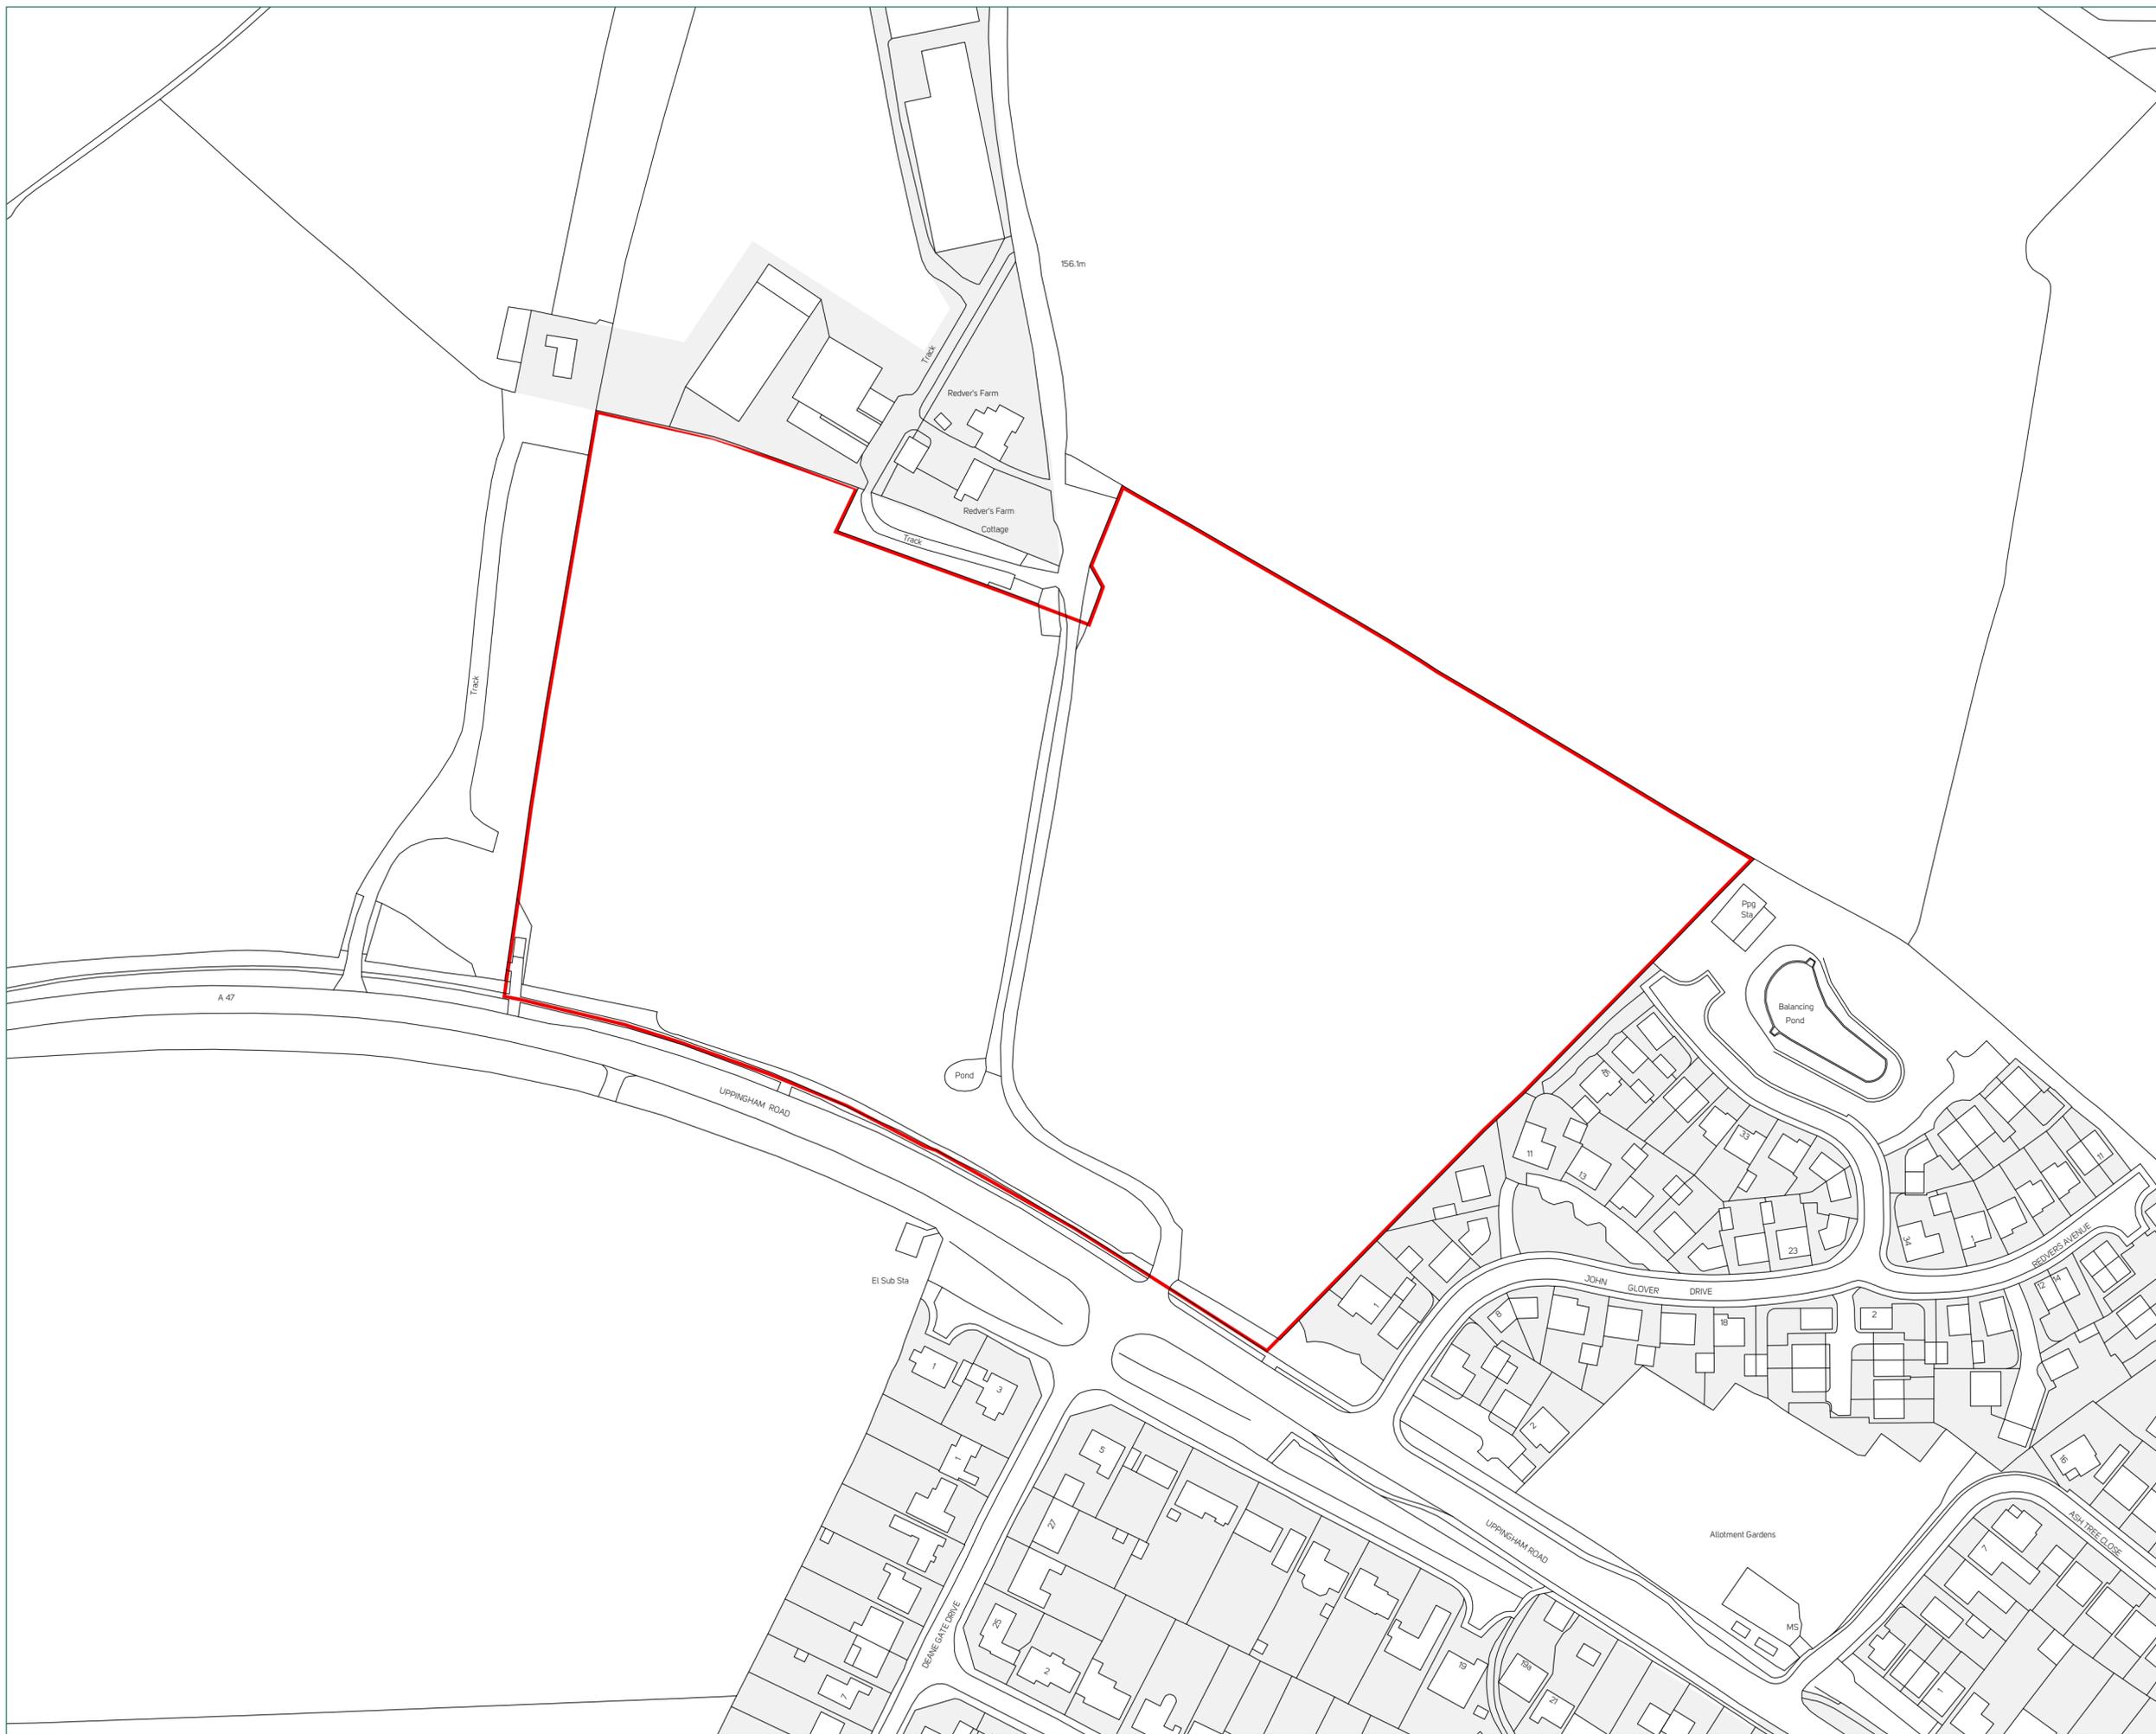

Project
Uppingham Road,
Houghton on the Hill
Drawing Title
Location Plan

Project Code	Drawing Nr	Rev	Drawing Scale
n1572	001	A	1:1,250 @ A2